

Stantec Geomatics Ltd.
 10160 - 112 Street
 Edmonton AB Canada
 T5K 2L6
 Tel. 780-917-7000
 Fax. 780-917-7289
 www.stantec.com

Stantec

Copyright Reserved




The Contractor shall verify and be responsible for all dimensions. DO NOT scale the drawing - any errors or omissions shall be reported to Stantec Geomatics Ltd. without delay.
 The Copyrights to all designs and drawings are the property of Stantec Geomatics Ltd. Reproduction or use for any purpose other than that authorized by Stantec Geomatics Ltd. is forbidden.

Client
TAUC


Title
SASKATOON, SASKATCHEWAN

3RD AVENUE CHURCH
 PLAN SHOWING FLOOR PLANS


Main Floor

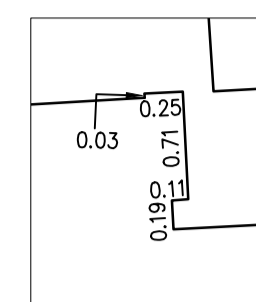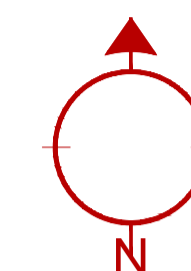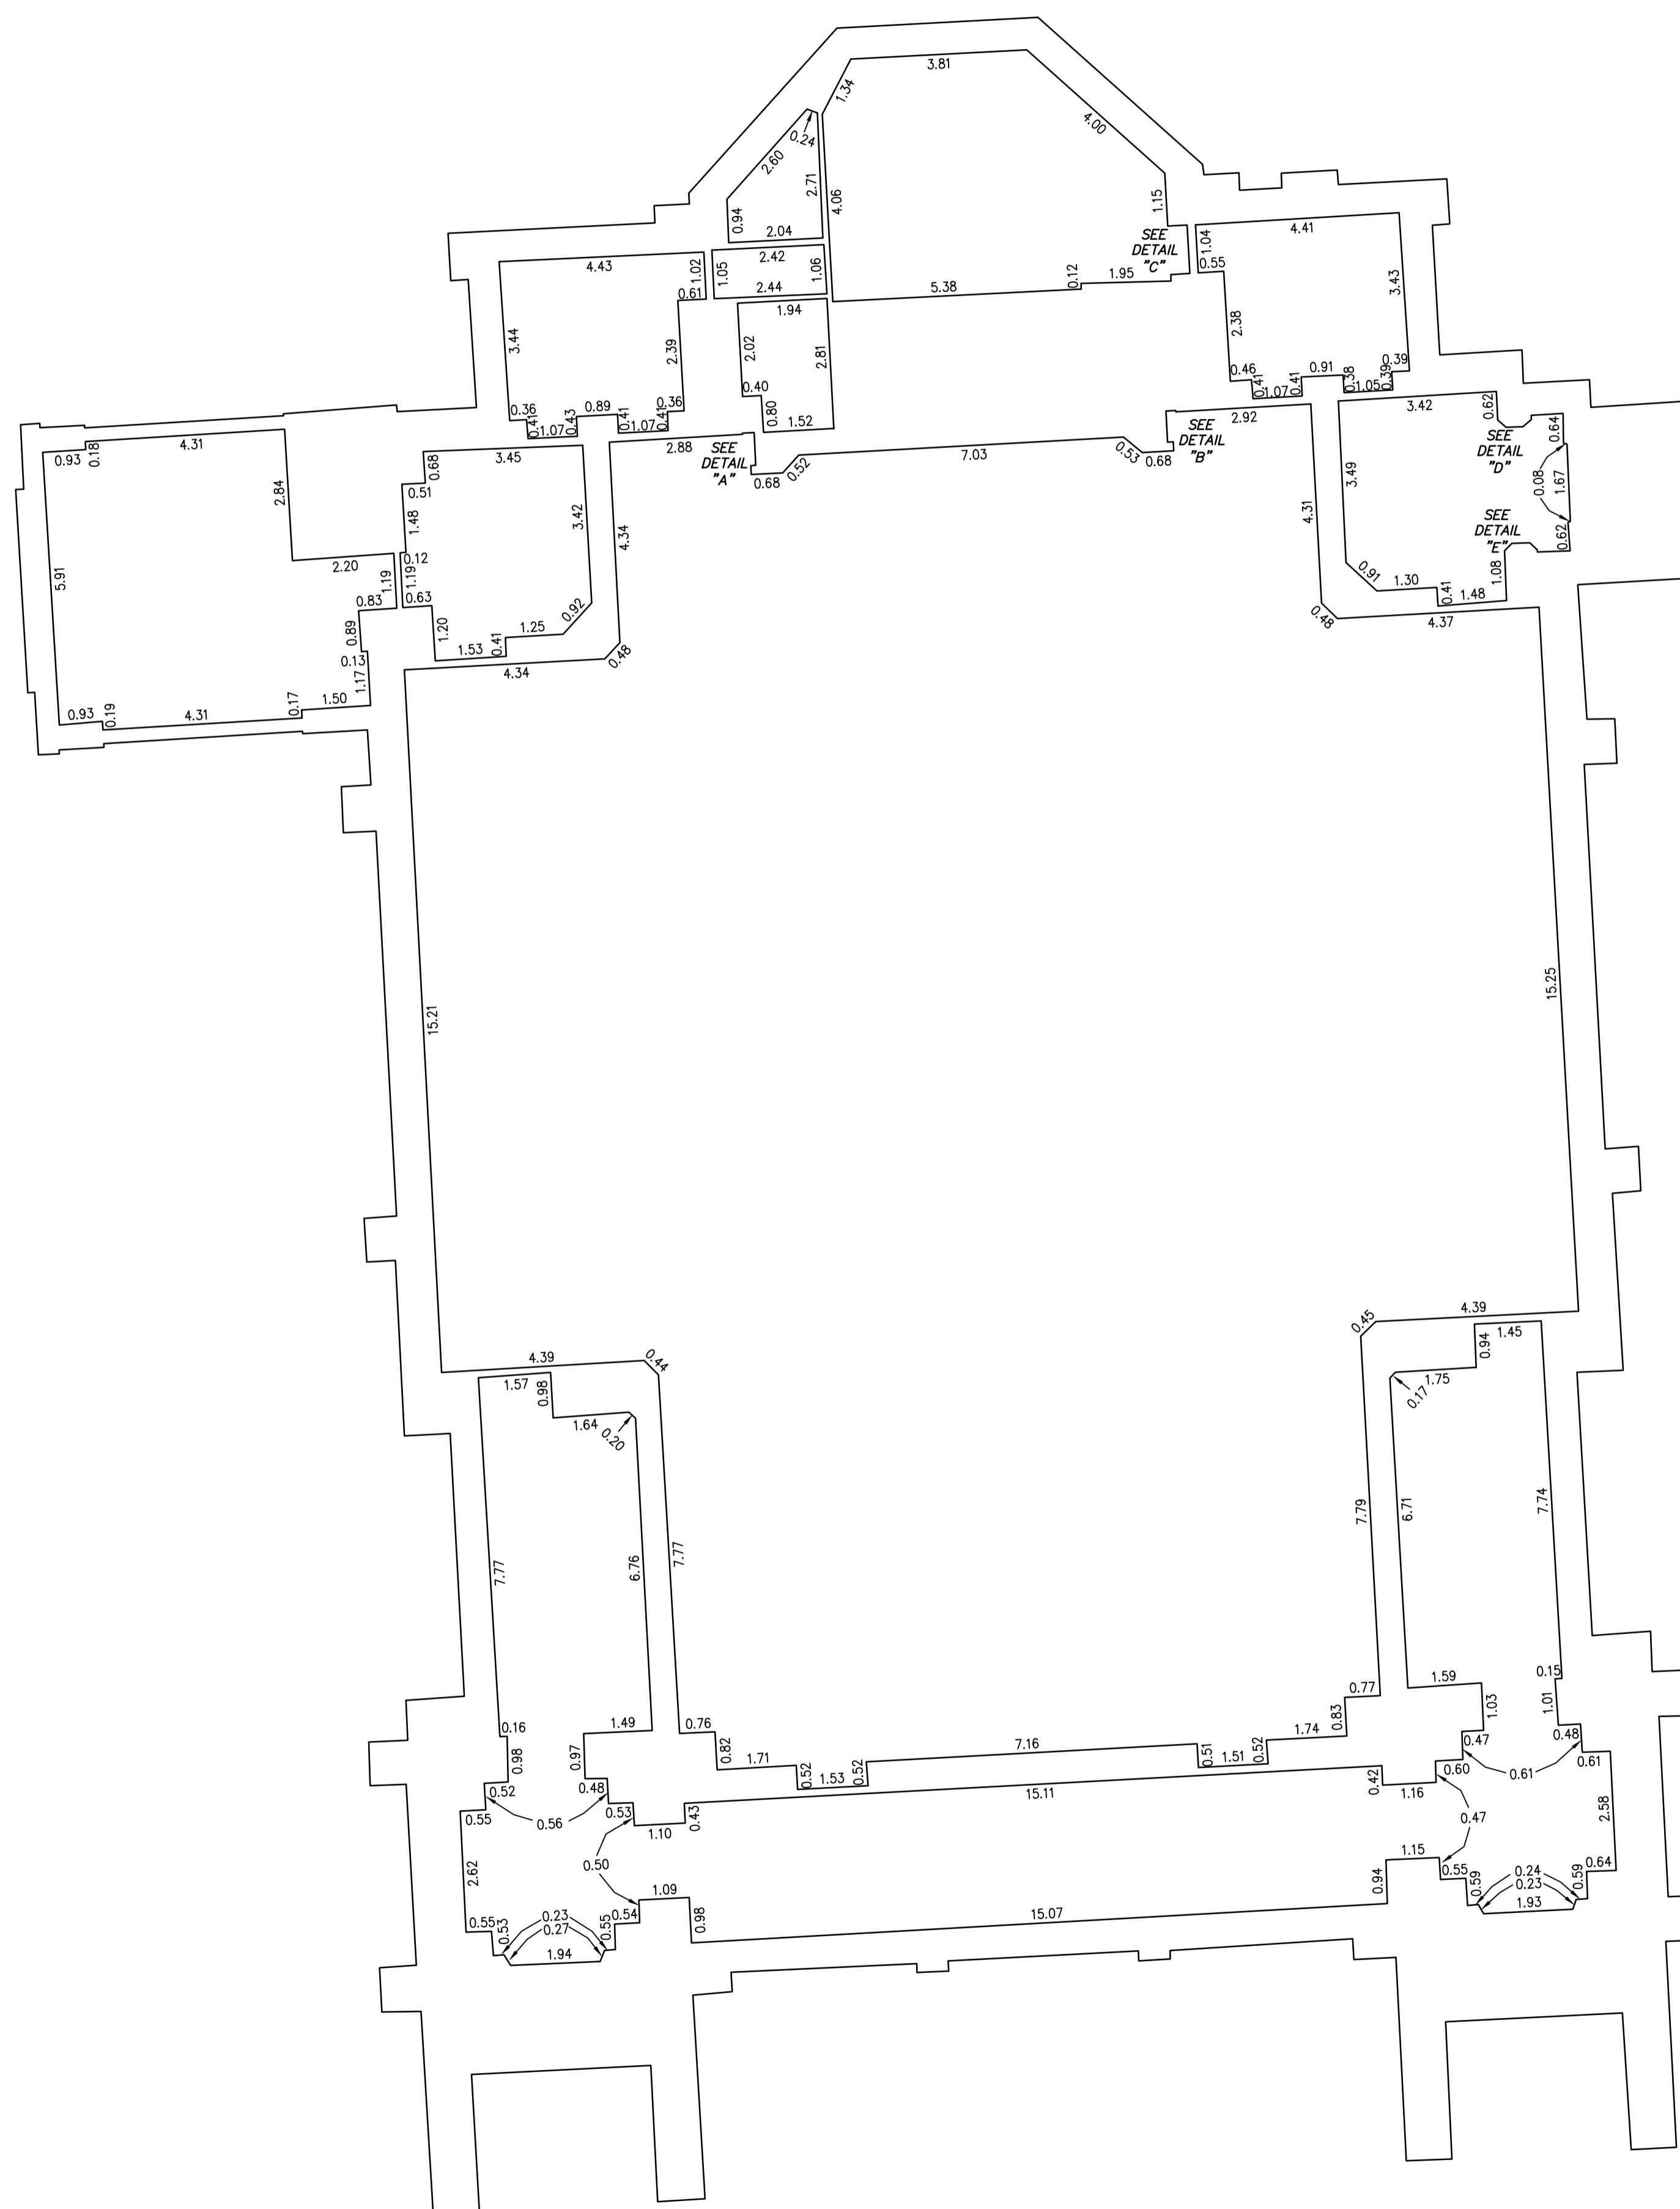


DETAIL "A"
 NOT TO SCALE

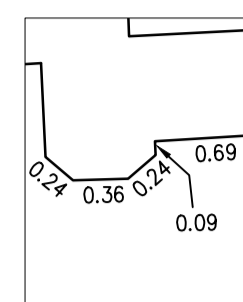


DETAIL "D"
 NOT TO SCALE

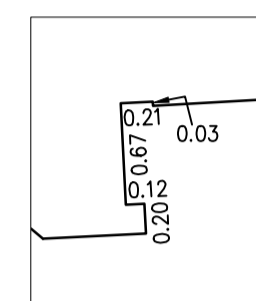

DETAIL "B"
 NOT TO SCALE

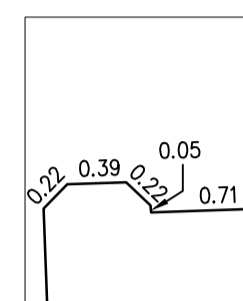

DETAIL "E"
 NOT TO SCALE

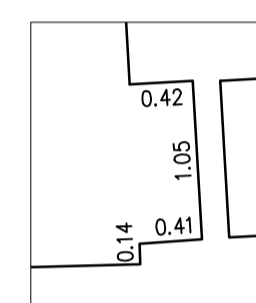

DETAIL "C"
 NOT TO SCALE

Scale: 1:1000 Metres

Notes

- NO WARRANTY OR GUARANTEE IS GIVEN AS TO THE ACCURACY OR COMPLETENESS OF THOSE RECORDS OR THIS COMPILATION.
- ALL DISTANCES ARE EXPRESSED IN METRES AND DECIMALS THEREOF.

Revision	By	Appd.	Date