




DETAIL "C" NOT TO SCALE

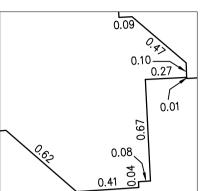


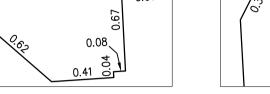

DETAIL "B"NOT TO SCALE

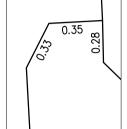

DETAIL "D" NOT TO SCALE

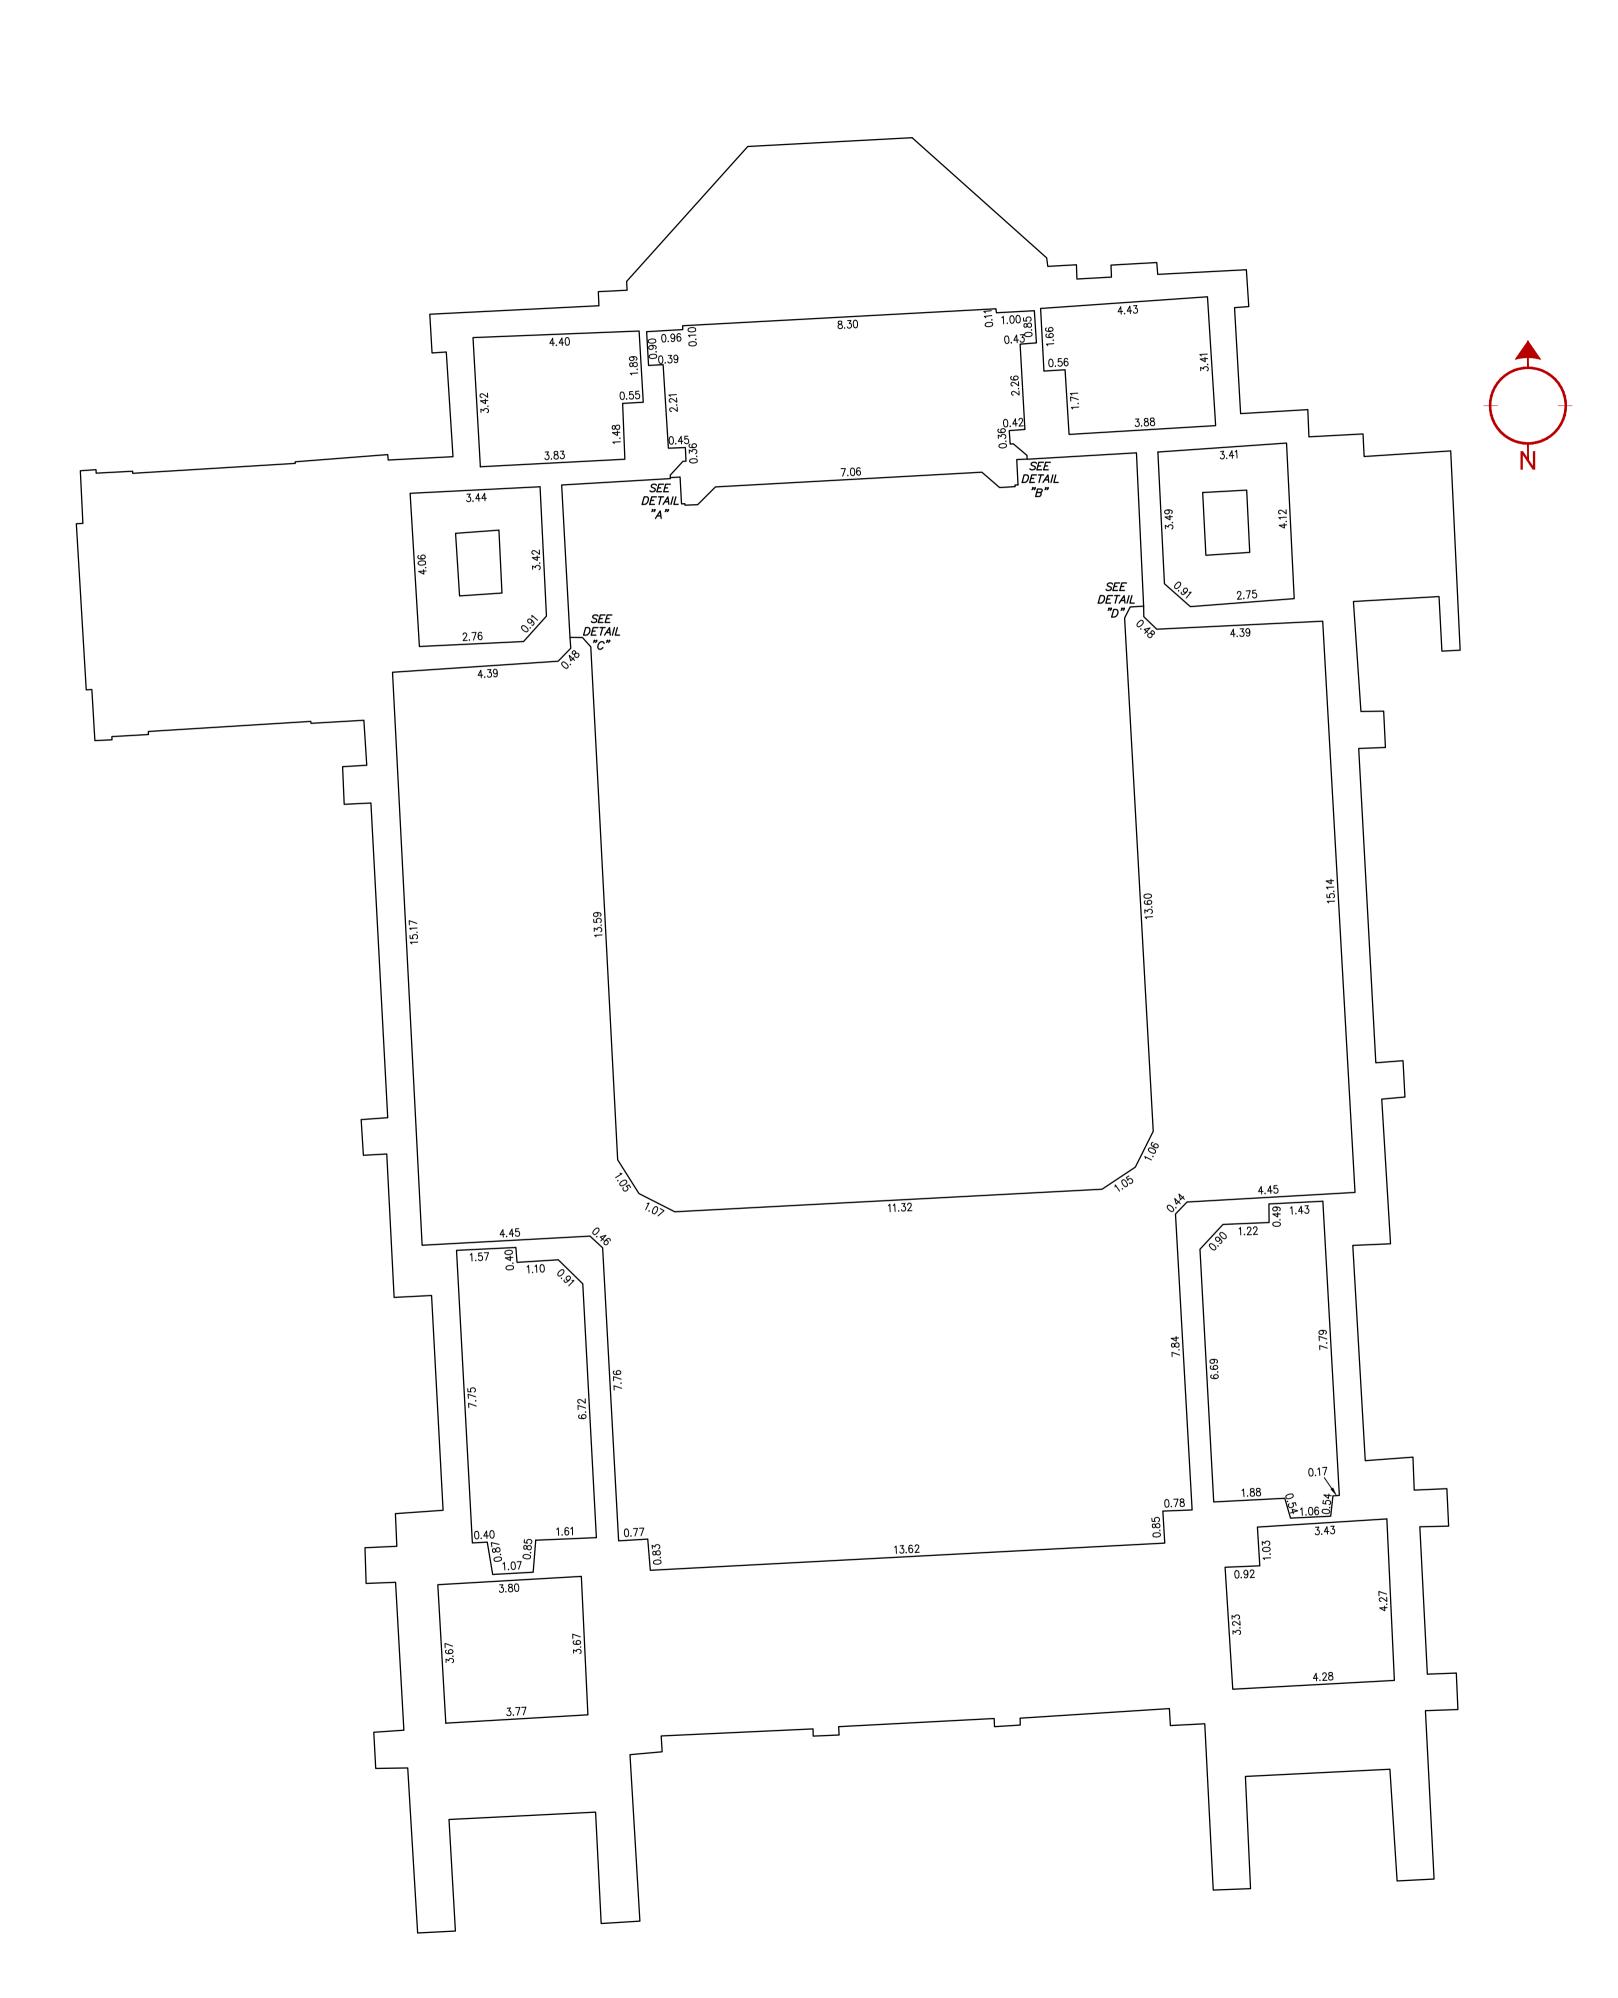



Stantec Geomatics Ltd. 10160 - 112 Street Edmonton AB Canada T5K 2L6 Tel. 780-917-7000 Fax. 780-917-7289 www.stantec.com

Copyright Reserved

The Contractor shall verify and be responsible for all dimensions. DO NOT scale the drawing — any errors or omissions shall be reported to Stantec Geomatics Ltd. without delay.


The Copyrights to all designs and drawings are the property of Stantec Geomatics Ltd. Reproduction or use for any purpose other than that authorized by Stantec Geomatics Ltd. is forbidden.

Client TAUC

SASKATOON, SASKATCHEWAN

3RD AVENUE CHURCH PLAN SHOWING FLOOR PLANS

2nd Floor

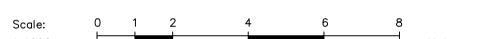

Notes

NO WARRANTY OR GUARANTEE IS GIVEN AS TO THE ACCURACY OR COMPLETENESS OF THOSE RECORDS OR THIS COMPILATION.

ALL DISTANCES ARE EXPRESSED IN METRES AND DECIMALS THEREOF.

Revision

3RD AVENUE CHURCH FILE: 1562 99000 EXM: TP FLOOR PLANS V:\1562\miscellaneous\Scanning\Scan_images\Church F.Plans\3rdLVLFP.dwg 8/15/2012 3:55 PM By:Cang, Jeff